

STAGE 1
EAST HALF CLOSURE OF CRIMSON FOREST DRIVE

DRAWING SAMPLE FOR REFERENCE ONLY

NOTES:

1. FOR GENERAL NOTES REFER TO DWG. No. GN-1.

LEGEND

- TC-54 DENOTES FLEXIBLE DRUM / BARREL
- [Symbol] DENOTES WORK AREA / ROAD CLOSURE AREA
- [Symbol] DENOTES PLAN VIEW OF VEHICLE
- [Symbol] DENOTES TRAFFIC CONTROL PERSON

ALL WORKS TO BE CARRIED OUT IN ACCORDANCE WITH THE ONTARIO TRAFFIC MANUAL - BOOK 7 TEMPORARY CONDITIONS (LATEST EDITION) AND OCCUPATIONAL HEALTH AND SAFETY ACT.

THE TRAFFIC CONTROL MEASURES SHOWN ON THIS PLAN MAY REQUIRE MODIFICATION UNDER THE DISCRETION OF THE CITY OF VAUGHAN OR THE ENGINEER TO BETTER ACCOMMODATE EXISTING SITE CONDITIONS.

REVISIONS			
No.	DESCRIPTION	By	Date

BENCH MARK No. 17-5
GREEN PARK BUILDING LOCATED AT WEST SIDE OF DUFFERIN STREET AND SOUTH SIDE OF CONFEDERATION PARKWAY, SOUTH-WEST CORNER OF THE BUILDING 0.200m EAST OF SOUTH-WEST CORNER, 0.100m ABOVE GROUND ON SOUTHFACE, 8700 DUFFERIN STREET. ELEVATION: 211.750

REGISTERED PROFESSIONAL ENGINEER
H. T. TOZZI
APR 11, 2016
PROVINCE OF ONTARIO

APPROVED AS TO FORM IN RELIANCE UPON THE PROFESSIONAL SKILL AND ABILITY OF SCHAEFFERS CONSULTING ENGINEERS AS TO DESIGN AND SPECIFICATION

DATE: APR 20, 2016


DIRECTOR OF DEVELOPMENT ENGINEERING AND INFRASTRUCTURE PLANNING DEPARTMENT

NINE-TEN WEST LIMITED
CARRVILLE DISTRICT CENTER - PHASE 1
BLOCK 11

SCHAEFFERS
CONSULTING ENGINEERS

6 Ronrose Drive, Concord,
Ontario L4K 4R3
Tel: (905) 738-6100
Fax: (905) 738-6875
E-mail: design@schaeffers.com

PROJECT No. 2014 - 4025	DRAWING No.
<p>SCALE</p> <p>HORIZONTAL 0 10 20 30 40 50 60 70 80 90 100m</p>	

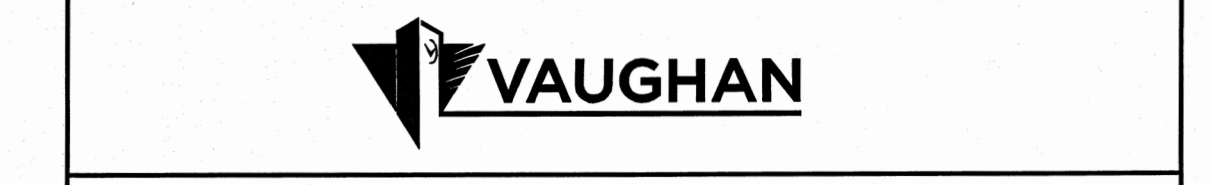

TRAFFIC CONTROL PLAN
CRIMSON FOREST DRIVE
CITY FILE No. 19T-12V009

DESIGNED BY: T.A.	DATE: SEPTEMBER 2014	CHECKED BY: H.T.
DRAWN BY: I.V.		APPROVED BY: H.T.
SCALE: 1:500		DWG. No. TC - 1